



Stage lighting plan

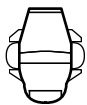

Jetspot 4Z

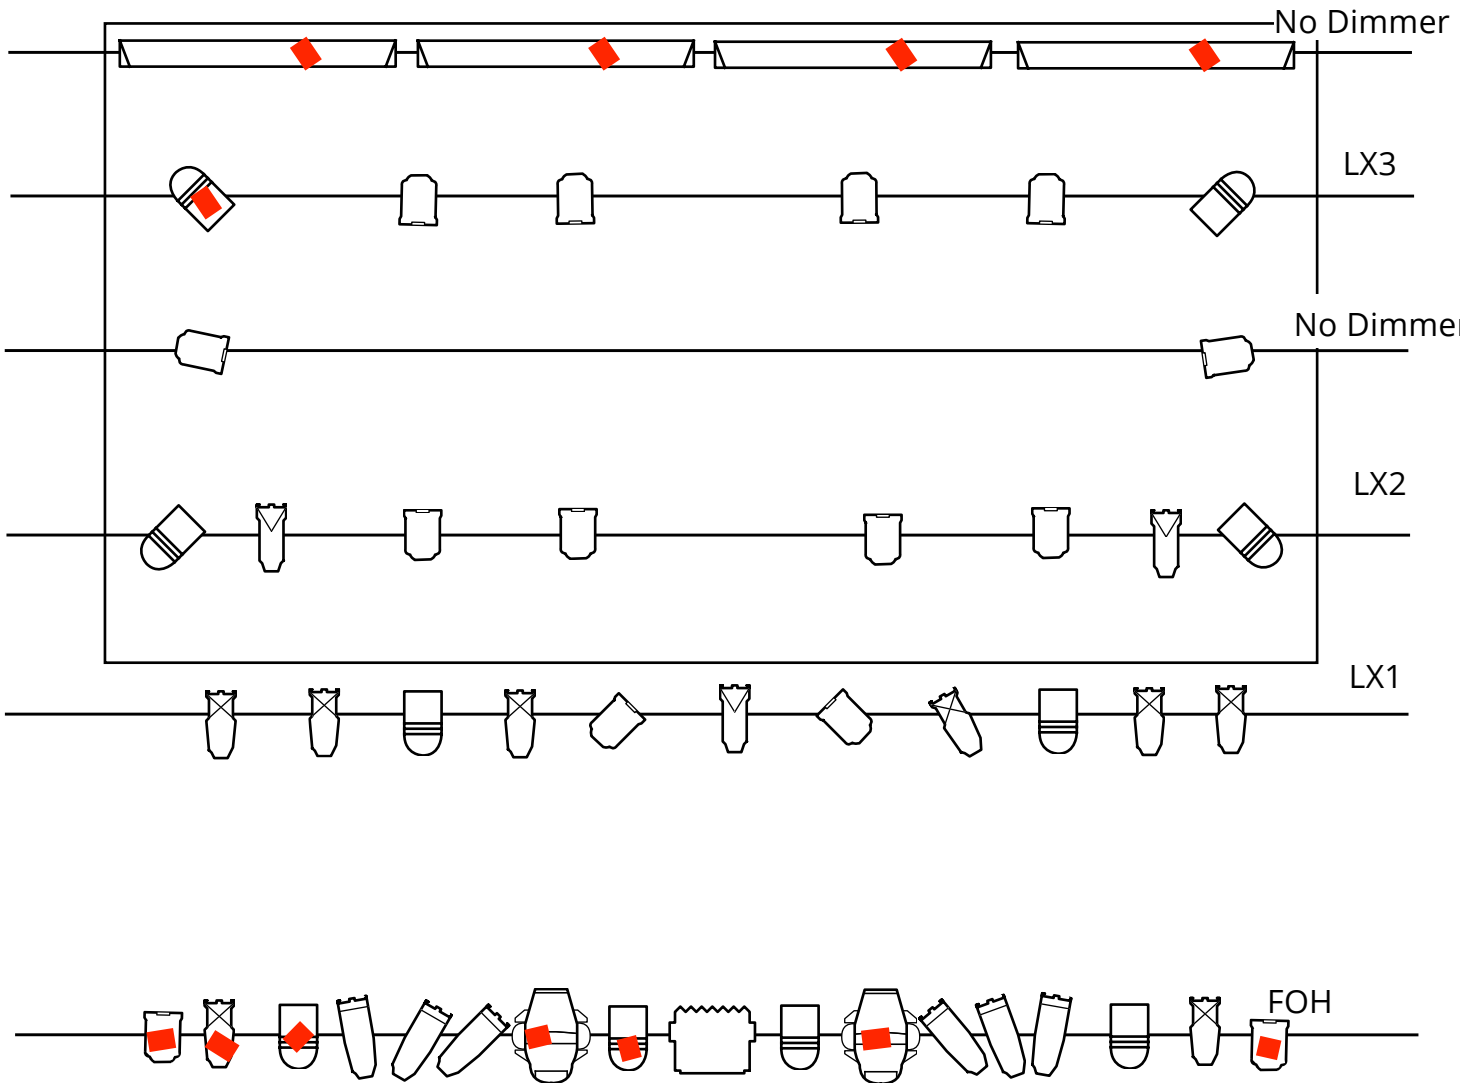

ETC Source 4 Zoom Profile 19 degrees



ETC Source 4 Profile 19 degrees.



ProLights STUDIOCOBFC



Various Cantata and ADB Fresnels



Prolights EclProfile FS




Prolights EclFresnel TW



FOH Projector

FOH, LX1, LX2 and LX3 are only bars with dimmers.

■ LEDs in fixed position due to cabling.

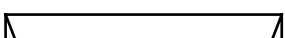

Prolights Lumipix12Q LED BAR

Dimmer plan

(45) (46) (47) (48)

